

APPENDIX D

SURVEY DATA PROVIDED BY KSN

This appendix includes the Cross Section Index (aerial photo) and Cross Section sheets which were prepared for the subject levee by KSN. The survey data shows the 100-year water surface elevation (BFE) and cross section geometry at Sections A(1)-A(2), B(1)-B(2), C(1)-C(2), D(1)-D(2), E(1)-E(2), F(1)-F(2), and G(1)-G(2).

LIST OF ATTACHMENTS

Plate D-1	Cross Section Index (Aerial Photo)
Plates D-2 through D-4	Cross Sections




NOTES:
1) BACKGROUND IMAGE COMES FROM THE SPOT COLOR IMAGE PHOTOGRAPHY OF 2005.

K S N **KJELDSSEN SINNOCK NEUDECK INC.**
Consulting Engineers and Land Surveyors
Post Office Box 844
711 N. Pershing Avenue
Stockton, CA 95201-0844
Office: (209) 946-0268
Faxes: (209) 946-0296
E-mail: KSN@ksninc.com

SMITH CANAL TIDE GATE STUDY
SMITH CANAL MOUTH (CITY OF STOCKTON)
TOPOGRAPHIC SURVEY
CROSS SECTION INDEX


Revisions				Design	Scale	Date
No.	Description	Date	By			
				NA	1" = 80'	NOVEMBER 2009
				Drawn	Original Drawing Scale 0 1/2" 1"	Sheet Number 3 Of 7
				LGB		
				Check	Project File No. 2084-0010	
				SLB		

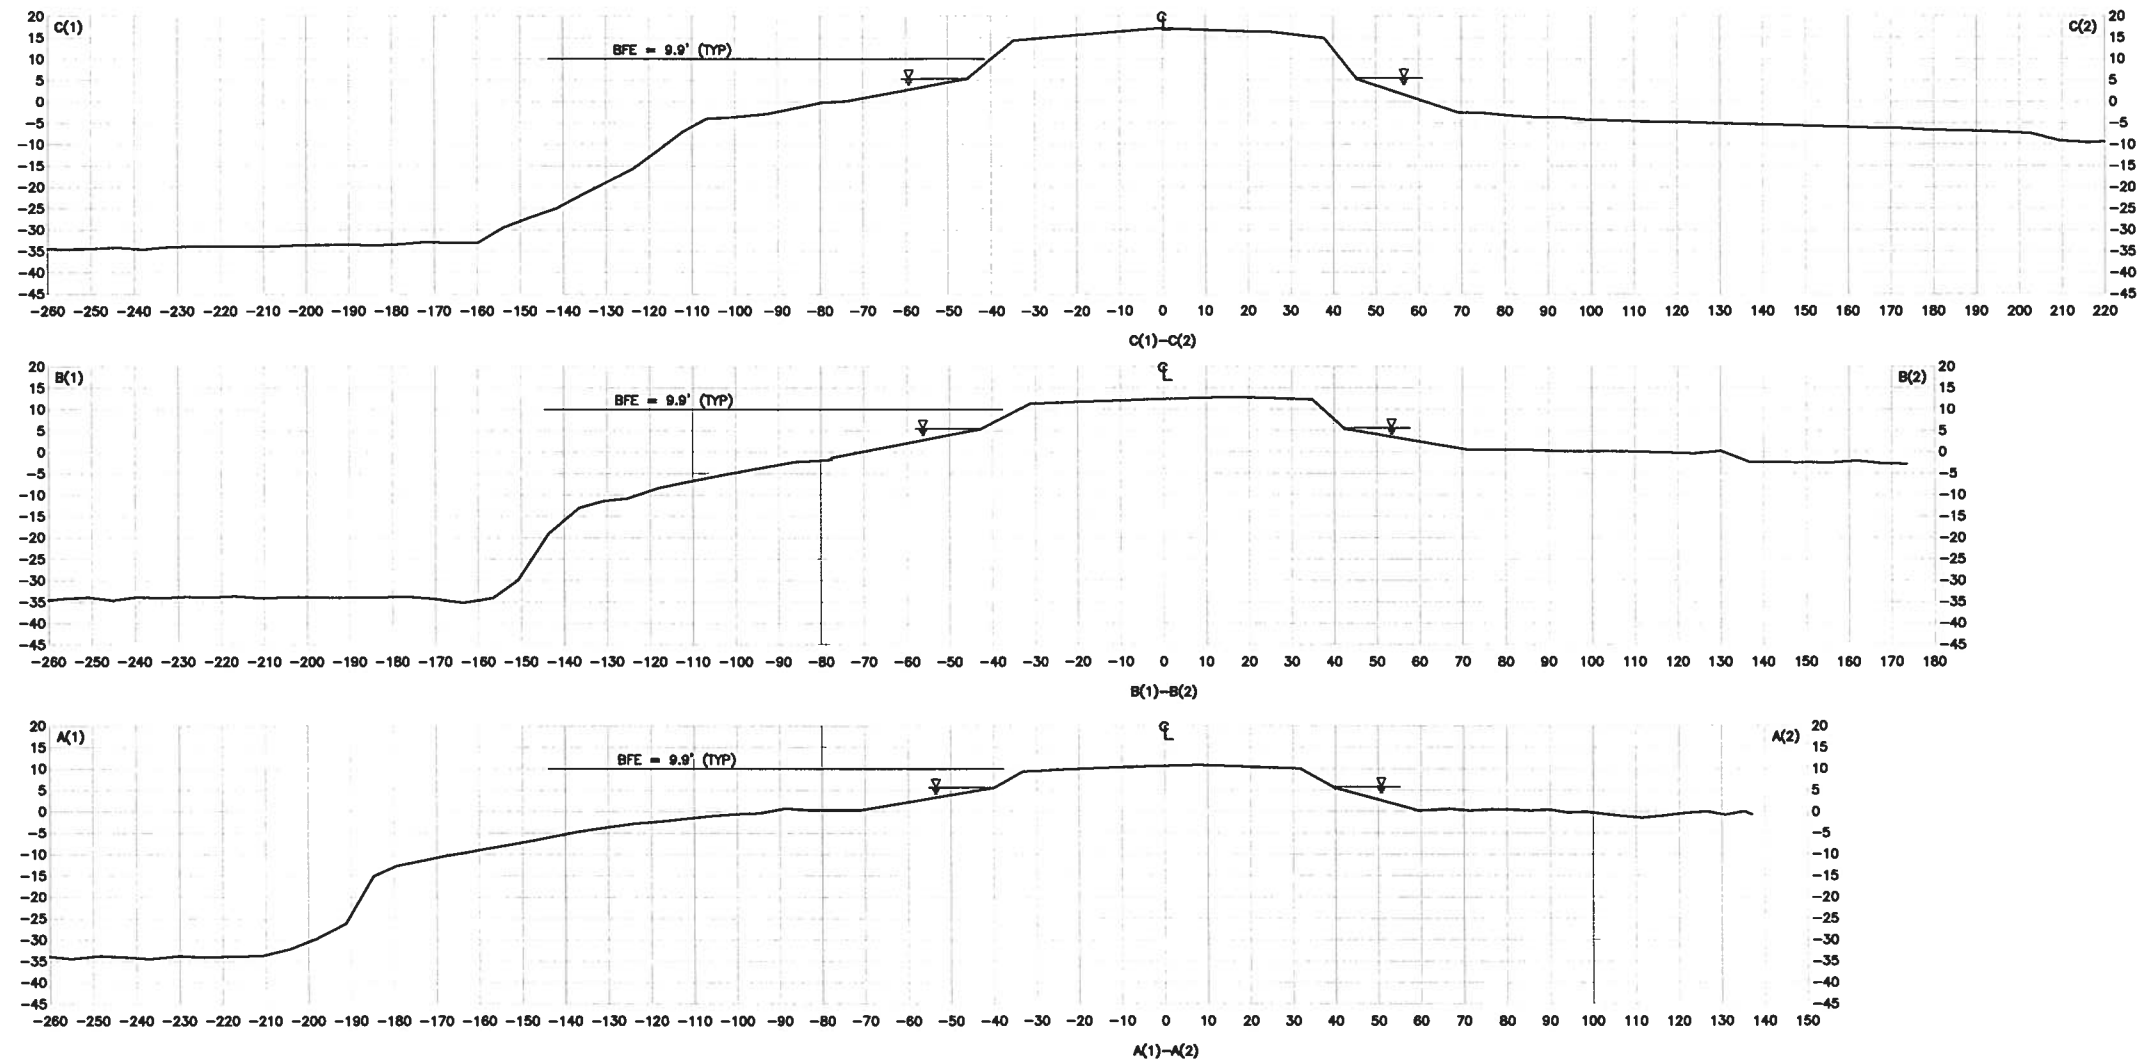

K S N **KJELDSSEN SINNOCK NEUDECK INC.**
 Consulting Engineers and Land Surveyors
 Post Office Box 844
 711 N. Pershing Avenue
 Stockton, CA 95201-0844
 Office: (209) 946-0268
 Faxes: (209) 946-0296
 E-mail: KSN@ksninc.com

SMITH CANAL TIDE GATE STUDY
SMITH CANAL MOUTH (CITY OF STOCKTON)
TOPOGRAPHIC SURVEY
CROSS SECTIONS

Revisions					Design NA	Scale 1" = 20'	Date NOVEMBER 2009
No.	Description	Date	By	Appr. By			Sheet Number
					Drawn LGB	Original Drawing Scale 0 1/2" 1" 	4 Of 7

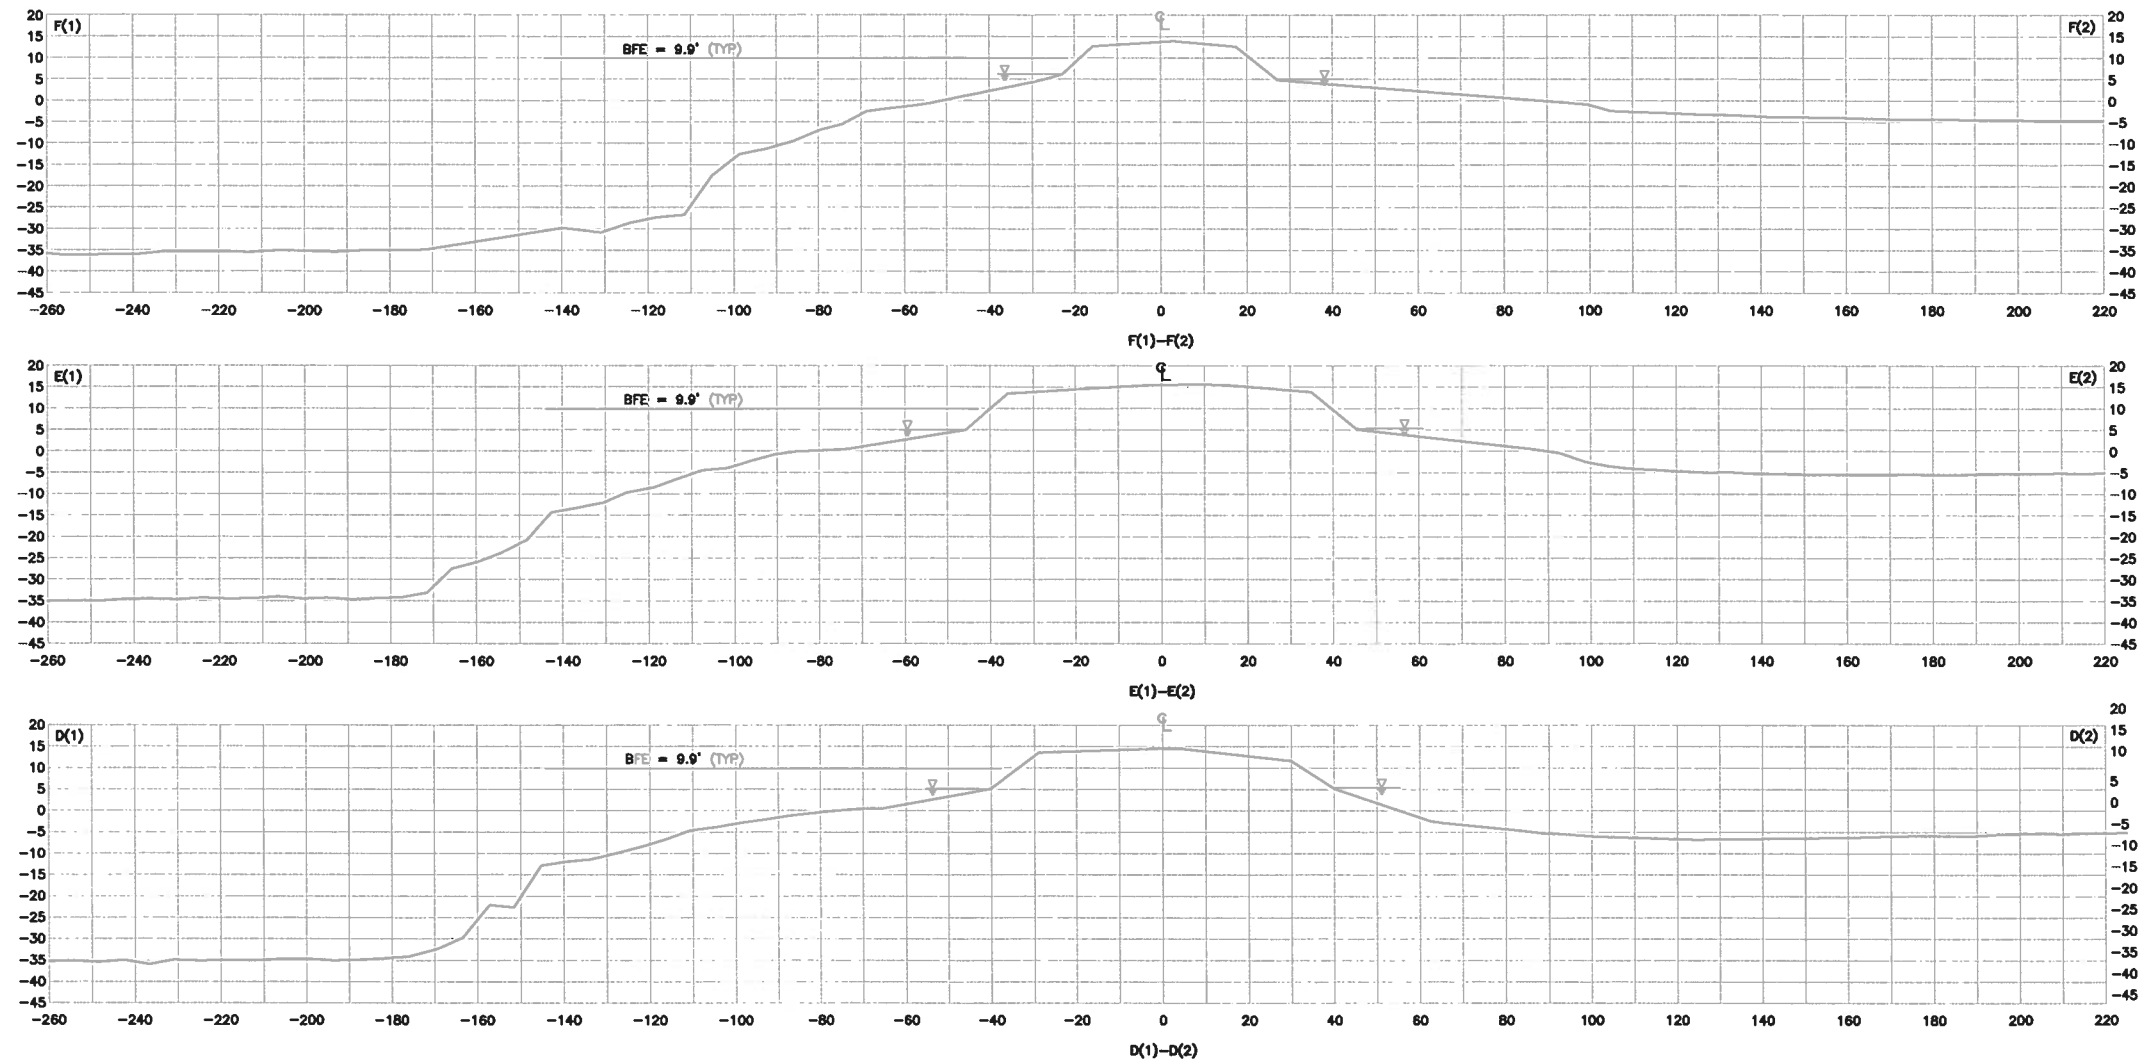

K S N KJELDSSEN
SINNOCK
NEUDECK
INC. Consulting Engineers
and Land Surveyors


Post Office Box 844
711 N. Pershing Avenue
Stockton, CA 95201-0844
Office: (209) 948-0268
Faxes: (209) 948-0296
E-mail: KSN@ksninc.com

SMITH CANAL TIDE GATE STUDY
SMITH CANAL MOUTH (CITY OF STOCKTON)


TOPOGRAPHIC SURVEY
CROSS SECTIONS

Revisions					Design NA	Scale 1" = 20'	Date NOVEMBER 2009
No.	Description	Date	By	Apprd. By			Sheet Number 5 Of 7
					Drawn LGB	Original Drawing Scale 0 1/2" 1" 	Project File No. 2084-0010
					Check SLB		

GOLF COURSE

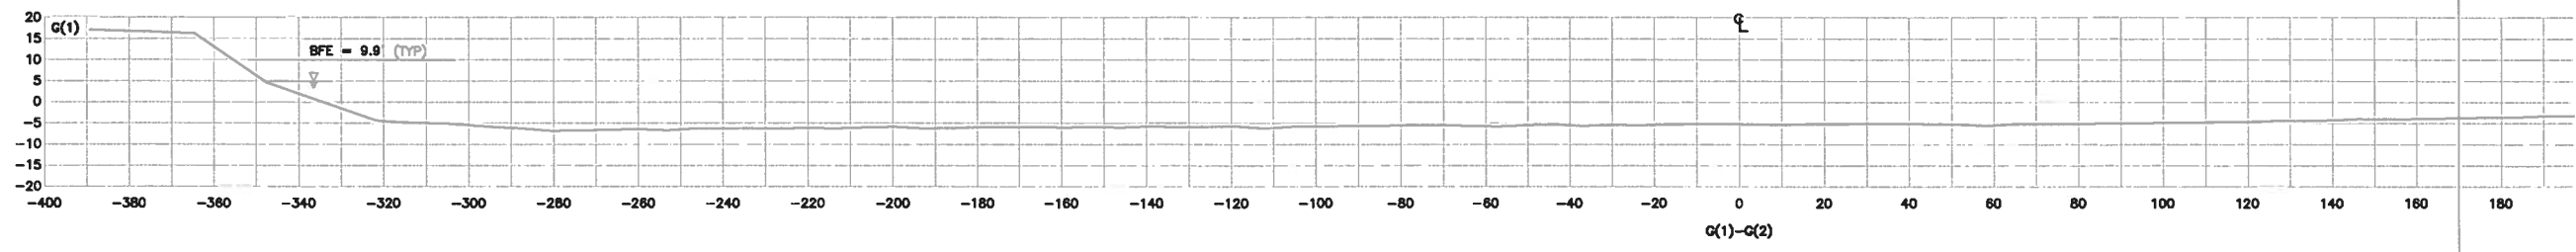

DAD'S POINT

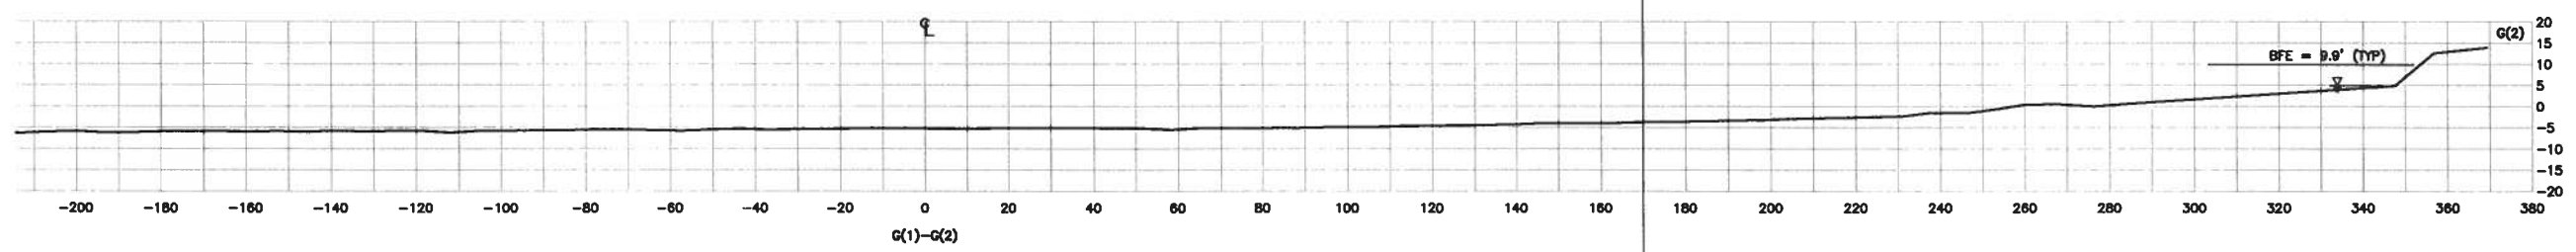

K S N KJELDSSEN
SINNOCK
NEUDECK
INC. Consulting Engineers
and Land Surveyors
Post Office Box 844
711 N. Pershing Avenue
Stockton, CA 95201-0844
Office: (209) 946-0288
Faxes: (209) 946-0296
E-mail: KSN@ksninc.com

SMITH CANAL TIDE GATE STUDY
SMITH CANAL MOUTH (CITY OF STOCKTON)
TOPOGRAPHIC SURVEY
CROSS SECTIONS

Revisions					Design NA	Scale 1" = 20'	Date NOVEMBER 2009
No.	Description	Date	By	App'd. By			
					Drawn LGB	Original Drawing Scale 0 1/2" 1" 	Sheet Number 6 Of 7
					Check SLB		